


- DOORS MDF 19MM + FRAME LACQUERED GLOSSY H481


- SOCLE MDF 30MM PAINTED MAT

- KAELINE 2

- GLASS 8MM

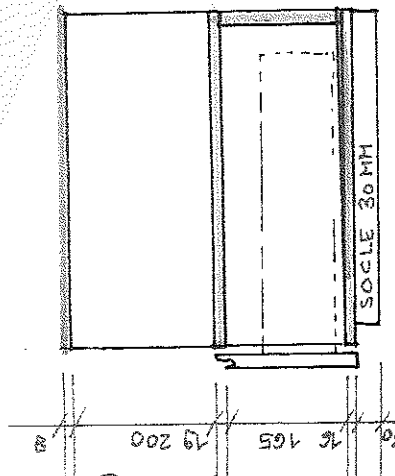

A

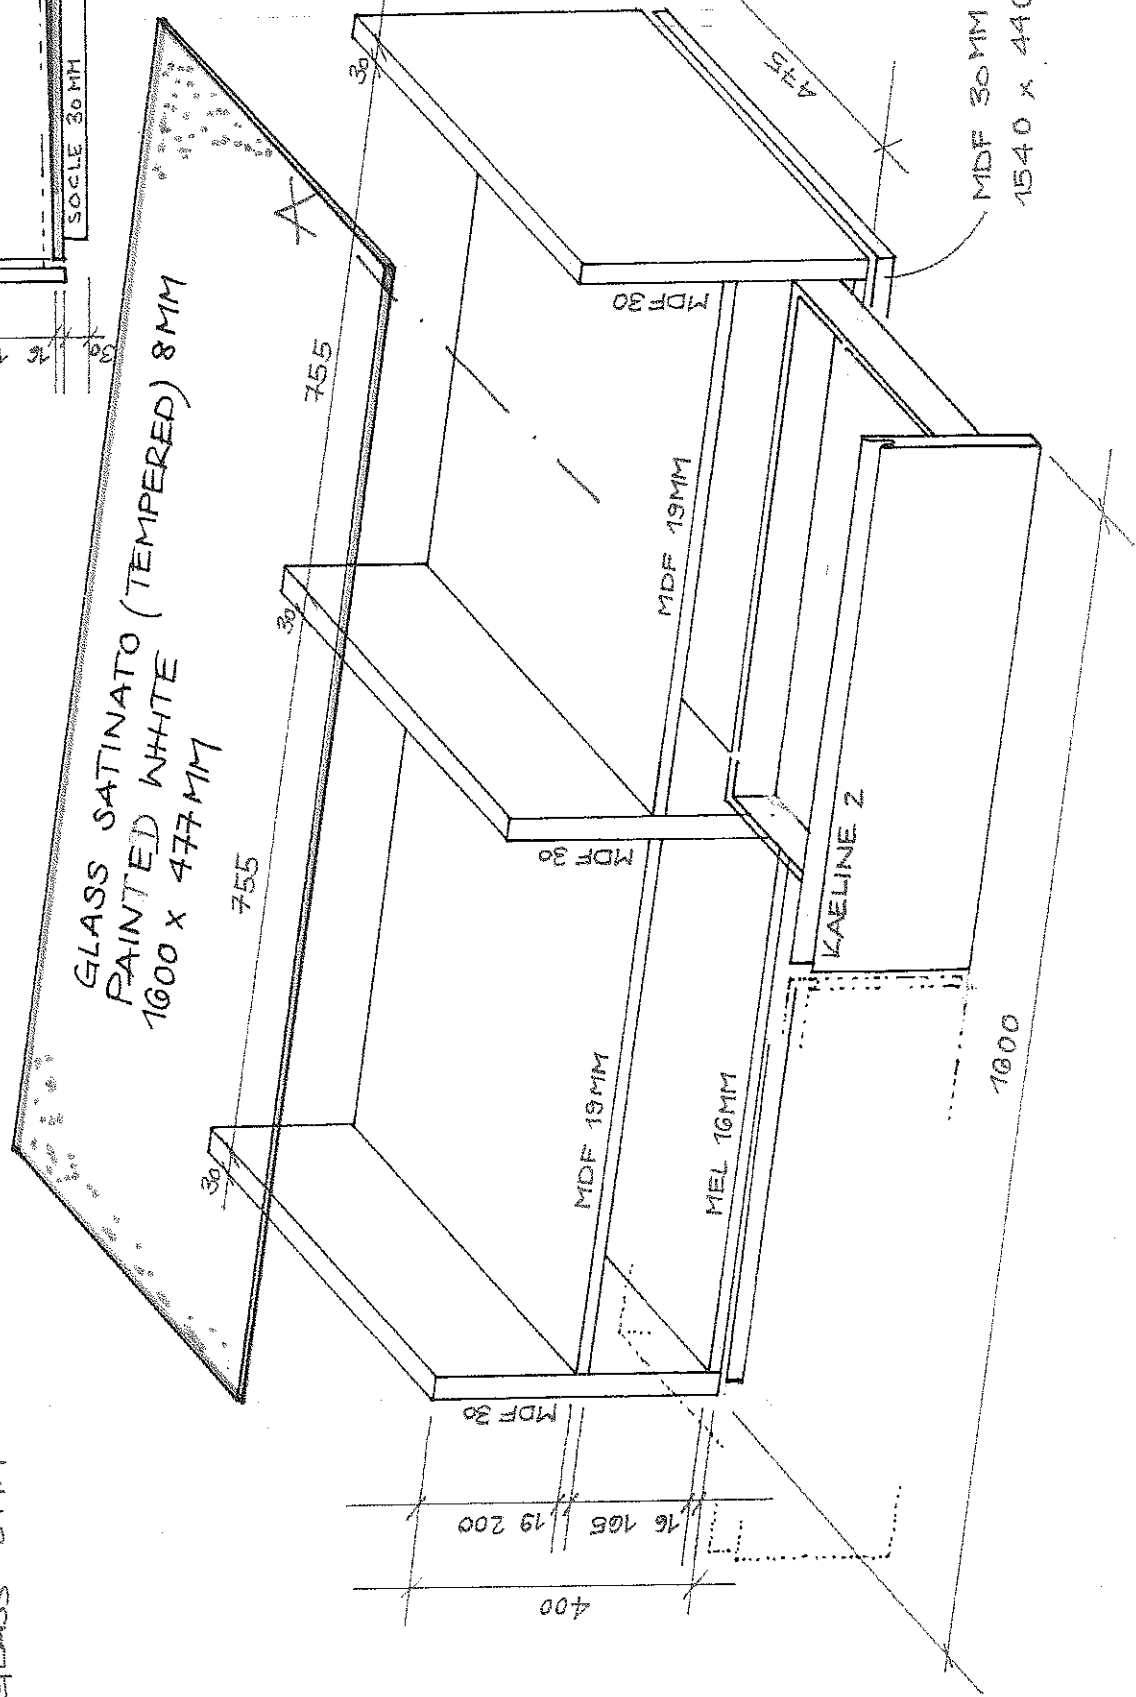

GLASS SATINATO (TEMPERED) 8MM
PAINTED WHITE
1000 X 477MM

MDF 30MM AS SOCLE
1540 X 440MM